


C.NO. : 1607/2008/HRO/H2

REF. No.: Lr.No.NII, Dt.NII OF SARPANCH, MYSIGANDI G.P.

(CONFIRMED IN L.P.NO.: 385 /08/HRO/H2)




MYSIGANDI GRAM PANCHAYAT  
EXTRACT OF KADTHAL VILLAGE MAP  
SITE U/R : SCALE : 1"=660'

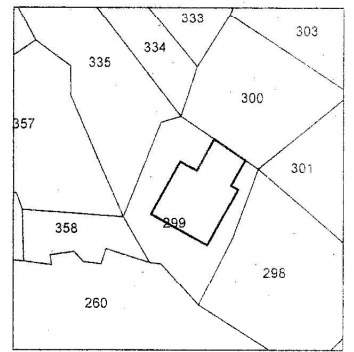

**REFERENCE:**

- LAYOUT BOUNDARY
- EXISTING ROADS
- PROPOSED ROADS
- LAYOUT AREA : Ac. 4.90
- OPEN SPACE (10%) : Ac. 0.49
- ROADS AREA (33.26%) : Ac. 1.63
- NO. OF PLOTS : 53

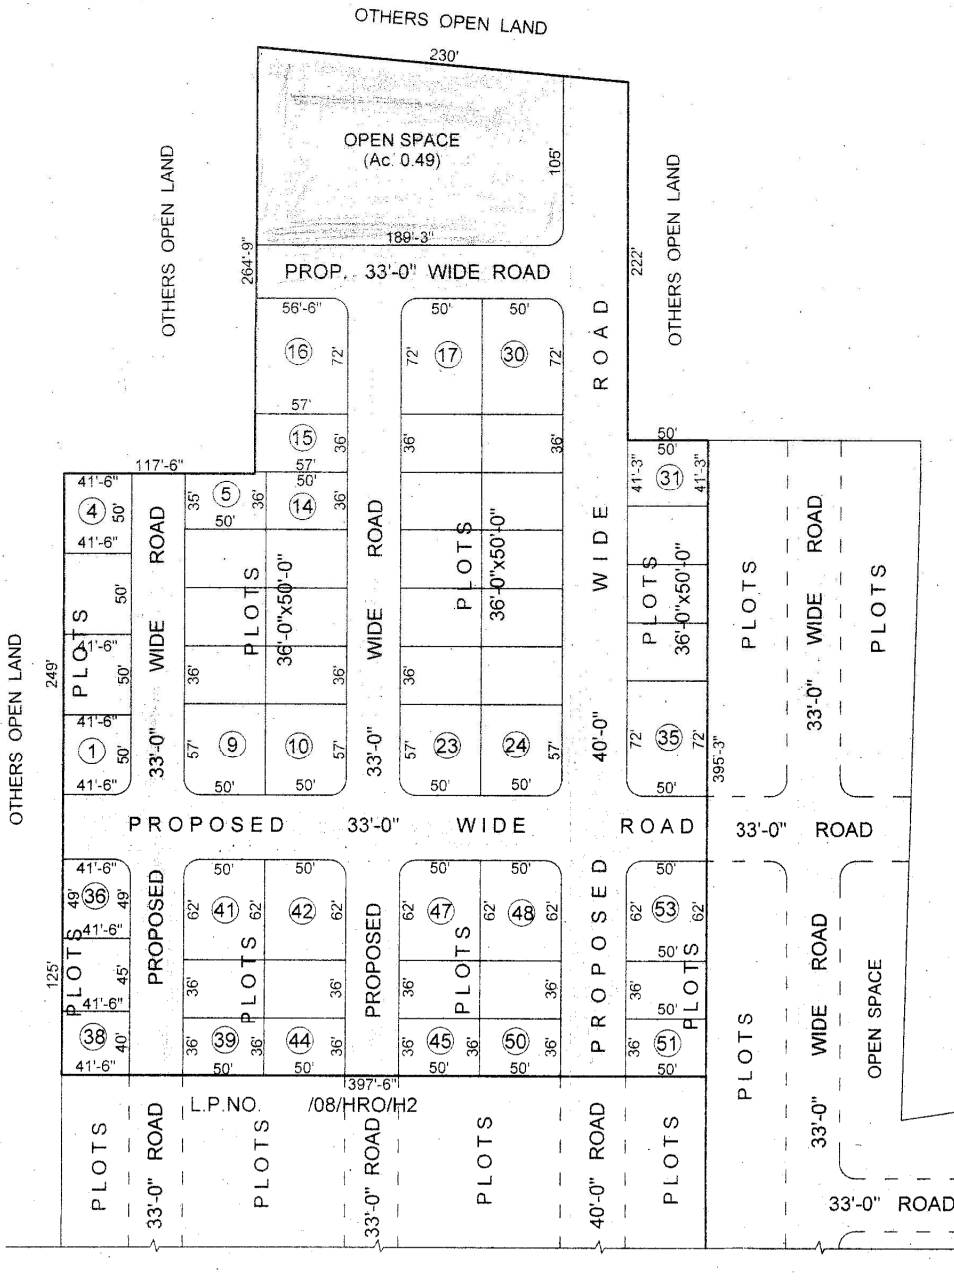

**MYSIGANDI GRAM PANCHAYAT**

TECHNICAL LAYOUT PATTERN IN SY.Nos. 299/P OF  
MYSIGANDI G.P., KADTHAL VILLAGE, AMANGAL MANDAL,  
MAHABOBNAGAR DISTRICT.

SCALE: 1"=66'-0"

*M. Amjad*

TOWN PLANNING ASST.


*K. Perumala Reddy*  
REGIONAL DEPUTY DIRECTOR OF  
TOWN AND COUNTRY PLANNING,  
HYDERABAD.


*[Signature]*  
A.A.D.





*[Signature]*  
ASSISTANT DIRECTOR


C.NO. : 1605/2008/HRO/H2  
 REF. No.: L.No./Nil, Dt./Nil OF SARPANCH, MYSIGANDI G.P.  
 (CONFIRMED IN L.P.NO.: 381 /08/HRO/H2)

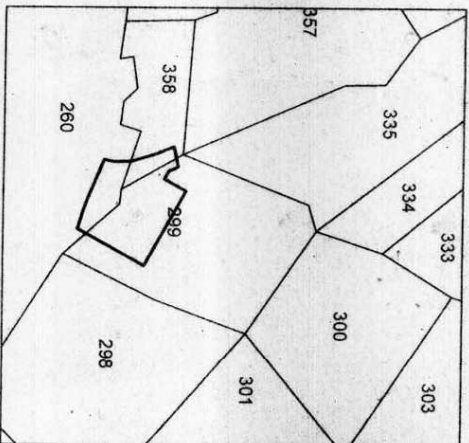

MYSIGANDI GRAM PANCHAYAT  
 EXTRACT OF KADTHAL VILLAGE MAP  
 SITE U/R :  SCALE : 1"=660'



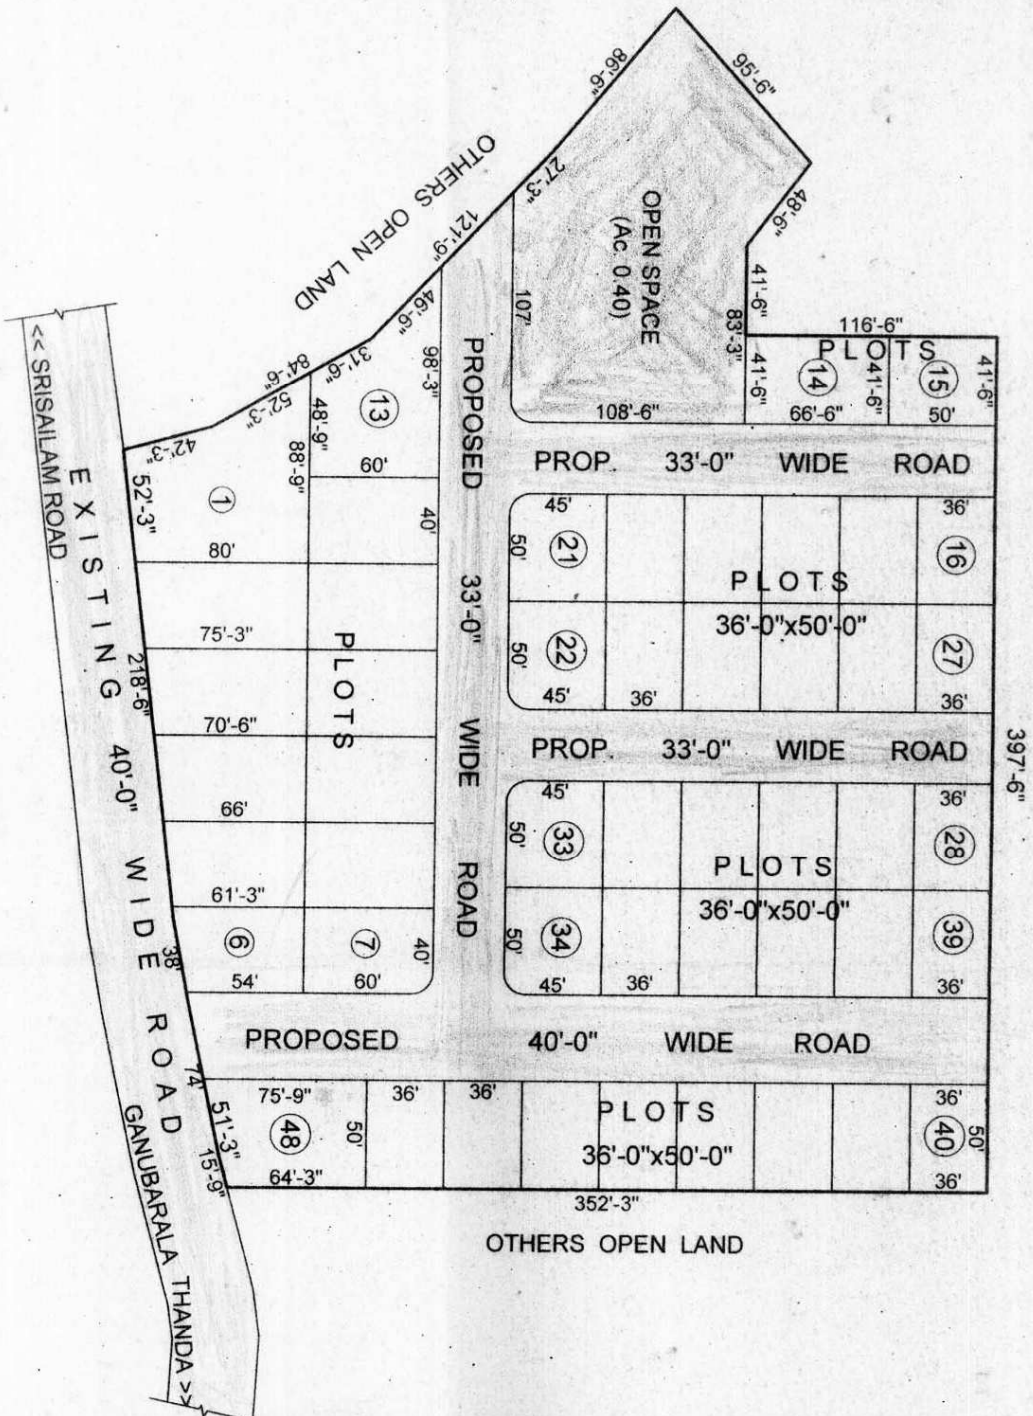



**REFERENCE:**  
 LAYOUT BOUNDARY   
 EXISTING ROADS   
 PROPOSED ROADS   
 LAYOUT AREA  : Ac. 3.87  
 OPEN SPACE (10.33%) : Ac. 0.40  
 ROADS AREA (24.54%) : Ac. 0.95  
 NO. OF PLOTS : 48



**MYSIGANDI GRAM PANCHAYAT**

TECHNICAL LAYOUT PATTERN IN SY. Nos. 260/P, 299/P & 358/P  
 OF MYSIGANDI G.P., KADTHAL VILLAGE, AMANGAL MANDAL,  
 MAHABOBNAGAR DISTRICT.

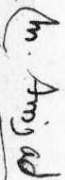SCALE: 1"=66'-0"
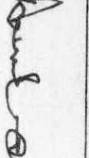
<p>TOWN PLANNING ASST.            M. Anjad</p>	<p>REGIONAL DEPUTY DIRECTOR OF          TOWN AND COUNTRY PLANNING,          HYDERABAD.  </p>
<p>A.A.D.  </p>	<p>ASSISTANT DIRECTOR  </p>


C.NO.: 1606/2008/HRO/H2

REF. No.: Lr.No.NII, Dt.NII OF SARPANCH, MYSIGANDI G.P.

(CONFIRMED IN L.P.NO.: 387/08/HRO/H2)




MYSIGANDI GRAM PANCHAYAT  
EXTRACT OF KADTHAL VILLAGE MAP  
SITE U/R : SCALE : 1"=660'

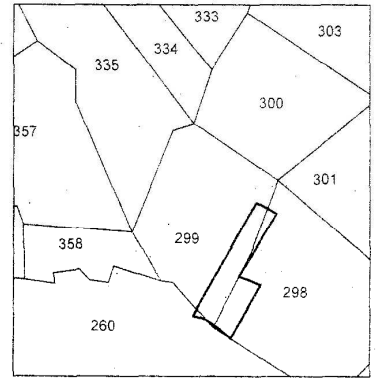

**REFERENCE:**

- LAYOUT BOUNDARY
- EXISTING ROADS
- PROPOSED ROADS
- LAYOUT AREA : Ac. 3.05
- OPEN SPACE (10.16%) : Ac. 0.31
- ROADS AREA (30.81%) : Ac. 0.94
- NO. OF PLOTS : 32

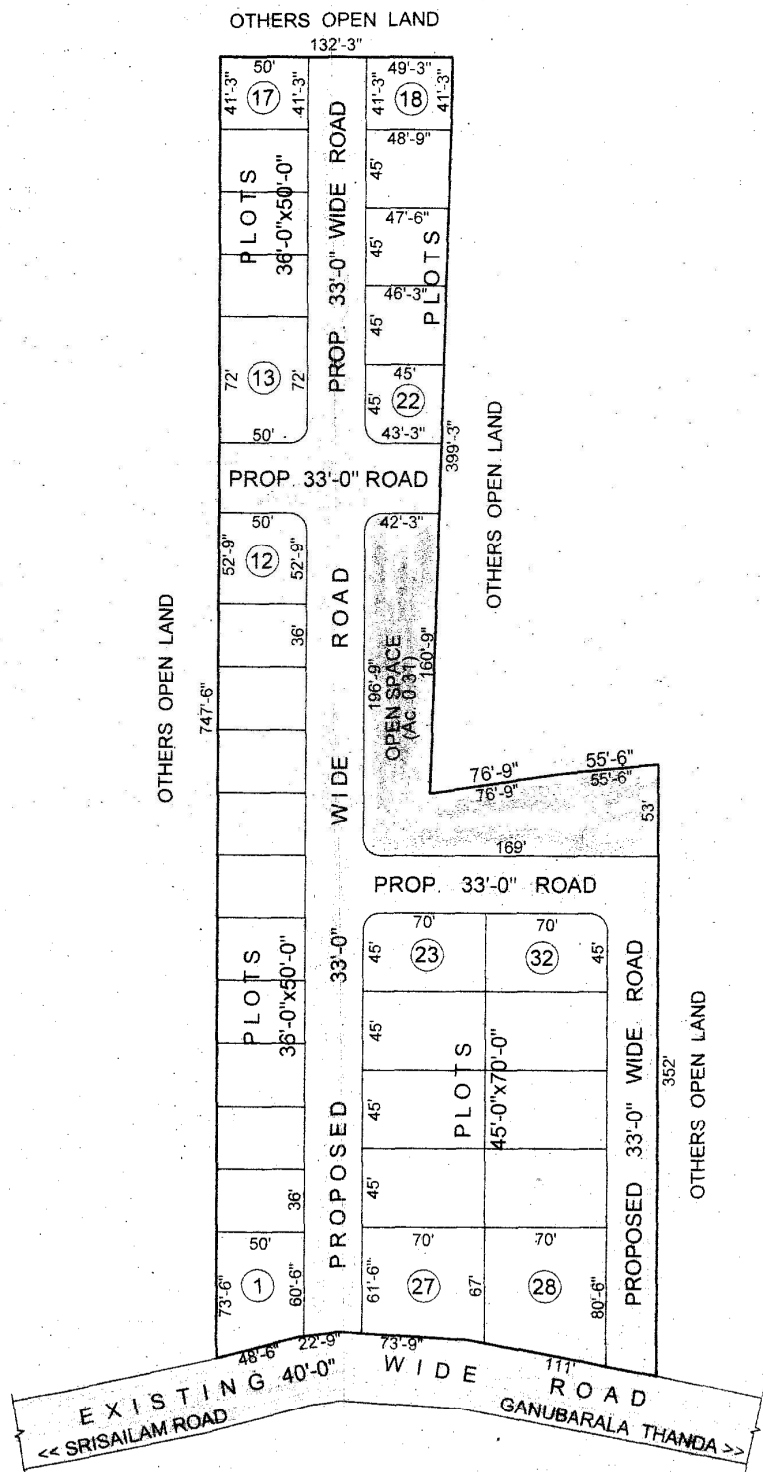

**MYSIGANDI GRAM PANCHAYAT**

TECHNICAL LAYOUT PATTERN IN SY.Nos.298/P&299/P  
OF MYSIGANDI G.P., KADTHAL VILLAGE,  
AMANGAL MANDAL, MAHABOONNAGAR DISTRICT.

SCALE: 1"=66'-0"

*(M. Arjun Reddy)*

TOWN PLANNING ASST.

*(Signature)*  
A.A.D

*(K. Prabhakar Reddy)*  
REGIONAL DEPUTY DIRECTOR OF  
TOWN AND COUNTRY PLANNING,  
HYDERABAD.

*(Signature)*  
ASSISTANT DIRECTOR